

- LEGEND**
- 1. GENERAL NOTES & EXISTING CONDITIONS COMMENTS
 - 2. EXISTING CONDITIONS COMMENTS
 - 3. EXISTING CONDITIONS COMMENTS
2 SOUTH ELEVATION
 SCALE: 1/8" = 1'-0"



1 STREETWEST ELEVATION
 SCALE: 1/8" = 1'-0"

C D A
 Creative Design Associates, Inc.
 7732 East Rowland Street
 Orange, CA 92668
 P: 949.913.8801
 F: 949.913.8801
 Architecture - Interior Design
 Planning
 Copyright © Creative Design Associates, Inc.

PROJECT:
I KUAN TAO TEMPLE

CONTRACTER: **BARKIN CONSTRUCTION**
 10000 S. GARDEN LANE, SUITE 100
 WEST ORANGE, CA 92786
 (714) 833-8888



NOT FOR CONSTRUCTION OR RECORDING

DRAWING TITLE:
PROJECT ELEVATIONS

CDIA Project No. 204
 Date: 02/01/2021
 Drawn By: CDIA
 Checked By: CDIA
 Design By: CDIA
 Reference:
 Revision:

Drawing No.:
A-201

C D A
 Creative Design Associates, Inc.
 1725 East Bayland Street
 Orange, CA 92668
 P: 926.733.8801
 F: 926.733.8802
 Architecture - Interior Design
 Planning
 Copyright © Creative Design Associates, Inc.

PROJECT:
**I KUAN TAO
 TEMPLE**

CONTRACTOR: **BARAKIN CONSTRUCTION**
 14000 S. BAYVIEW BLVD., SUITE 100
 ANAHEIM, CA 92804
 (714) 441-1111
 WWW.BARAKINCONSTRUCTION.COM



NOT FOR
 CONSTRUCTION
 OR
 RECORDING

DRAWING TITLE:
**PROJECT.
 ELEVATIONS**

CDM PROJECTS INC.
 1400 S. GARDEN ST.
 ANAHEIM, CA 92805
 CHECKED BY: CDM
 DRAWN BY: CDM
 REVISIONS:
 REVISIONS:



2 EAST ELEVATION
 SCALE: 1/8" = 1'-0"



3 SOUTH ELEVATION
 SCALE: 1/8" = 1'-0"

C D A

CDAC
Creative Design Associates, Inc.
17325 East Rowland Street
Suite 200
Cypress, CA 92625
P: 714.831.8191
F: 714.831.8191
www.cdac.com

PROJECT
I KUAN TAO
TEMPLE

OWNER
CONG THUAN TAO
VANHOUE, CA

CLIENT
BIRKIN CONSTRUCTION
1744 S. GARDNER LANE, #10
WEST COVINA, CA 91793
714.262.8889

NOT FOR CONSTRUCTION OR RECORDING

LIBERTY ARCHITECTS
1000 N. GARDNER LANE, SUITE 100
WEST COVINA, CA 91793
714.262.8889

DATE/TITLE
BLDG. ELEVATIONS

CDAC PROJECT NO.
1889-07
DATE
08/2024
DESIGNED BY
CDAC
CHECKED BY
CDAC
REVISIONS

DATE/NO.
A-203

EXTERIOR FINISH SCHEDULE


- E101 STUCCO/MERIX FINISH, SANTA BARBARA, COLOR: P-171 DESERT BEIGE OR EQUAL
- E102 STUCCO/MERIX FINISH, SANTA BARBARA, COLOR: P-225 NAVAJO WHITE OR EQUAL
- E103 METAL WALL/DOOR PANEL, 304 STAIN STAINLESS, FINISH: BRUSH BLAC. OR EQUAL
- E104 STONE VENEER, CULTURED STONE, PRO-FIT/EDGESTONE, COLOR: PALMTRAIL OR EQUAL
- E105 WOOD GOLF/PANTEE TO COLOR, MAISON QUIN, EDWARDS DESIGN/METAL FINISH OR EQUAL
- E106 STONE FRONT, CALIFUS ALUMINUM/SERIES 50 CENTER GRADES STAINLESS STEEL, COLOR: NO. DARK BRONZE WITH DUAL PAINT, CLEAN OILING, GOLDEN, SHIMPOUR, 2-STEP FINISH, 50 OR 2 SURFACE, 3-STEP FINISH OR EQUAL
- E107 CANOPY, ALP SPAIN FLUSH PANEL METAL SPONG, COLOR: COOL BEIGE, WHITE OR EQUAL
- E108 WINDOW, REB. VERN, BUIBERS PLANTIC/ALUMINUM WINDOW, SILING, COLOR: BRONZE, LOW-E GLAZING, NO GRILLE OR EQUAL
- E109 ROLLING OVERHEAD DOOR, OVERHEAD DOOR MODEL, ZINC, COLOR: WHITE OR EQUAL
- E110 METAL CABLE RAILING, FERRIS DESIGN/REAL, STANDARD POSTS, SQUARE MOUNT, SILVER BRASS COLORED W/ RECTANGULAR TOP RAIL, HORIZONTAL CABLES IN/ALUM. EQUAL
- E111 SIGNAGE PRESERVANT FINISH
- E112 CONCRETE COLUMN
- E113 DOOR
- E114 METAL COLUMN, PAINTED TO COLOR MATCH, DUINI EDWARDS DESIGN/METAL FINISH OR EQUAL
- E115 EXTERIOR LIGHT WALL SCONCE, VISA LIGHTING SCOUT/RISE OV7721 OR EQUAL
- E116 MOLDING, PAINTED TO COLOR MATCH, DUINI EDWARDS DESIGN/METAL FINISH OR EQUAL



4 BLDG 1 PRAYER & EXHIBITION HALL WEST ELEVATION
SCALE: 1/8" = 1'-0"



2 BLDG 1 PRAYER & EXHIBITION HALL EAST ELEVATION
SCALE: 1/8" = 1'-0"

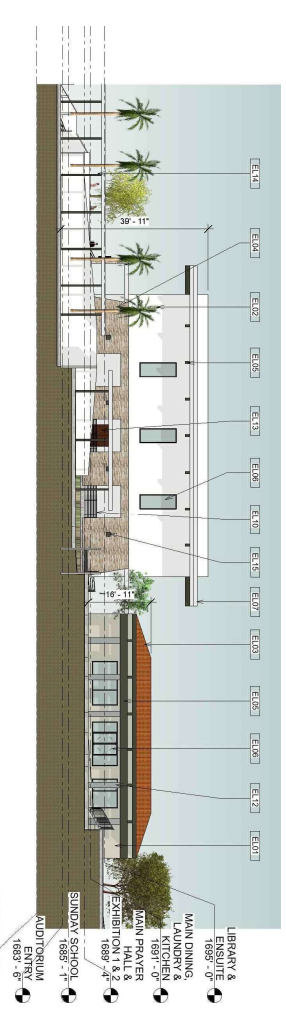

3 BLDG 1 PRAYER & EXHIBITION HALL SOUTH ELEVATION
SCALE: 1/8" = 1'-0"



1 BLDG 1 PRAYER & EXHIBITION HALL NORTH ELEVATION
SCALE: 1/8" = 1'-0"

EXTERIOR FINISH SCHEDULE

- E101 STUCCO/MARBLE FINISH: SANTA BARBARA, COLOR: R-2X CERRITE BEIGE OR EQUAL
- E102 STUCCO/MARBLE FINISH: SANTA BARBARA, COLOR: P-523 NAVAJO WHITE OR EQUAL
- E103 METAL WALL/DOOR PANEL: 304 SS-304 SUSPENSION, FINISH: BRILLIANT METAL OR EQUAL
- E104 STONE VENEER: CULTURED STONE, PHOTO-FIDELITYSTONE, COLOR: PALMAMOUNT OR EQUAL
- E105 WOOD GRIFF: PAINTED TO COLOR MATCH DUNN EDWARDS FIDESER METAL FINISH OR EQUAL
- E106 STAINLESS STEEL: 304 SUSPENSION, COLOR: STAINLESS STEEL SYSTEMS, COLOR: 202 DARK BRONZE WITH DUAL PAINT CLARK OAKWOOD GRAY/SHIMMER, SUSPENSION: 304 SUSPENSION, SUSPENSION: 304 SUSPENSION
- E107 CANOPY: ALUMINUM OVERHEAD BOOM, COLOR: COOL RIVER/AL WHITE OR EQUAL
- E108 WINDOW: 1/2" INS. INSULATED ALUMINUM WINDOW: SLIDING, COLOR: BRONZE, LOW-E GLAZING, NO GRILL OR EQUAL
- E109 ROLLING OVERHEAD BOOM: OVERHEAD BOOM, 4"X4", COLOR: WHITE OR EQUAL
- E110 METAL CEILING: RUSTIC REVERSONAL, STANDARD TORSIS, SURFACE MOUNT, ALUMINUM COLORED W/ RECTANGULAR TOP RAIL, HORIZONTAL CORRELATION SYSTEM
- E111 SIGNAGE: PREPARED BY FRANK
- E112 CONCRETE COLUMN
- E113 DOOR
- E114 METAL COLUMN: PAINTED TO COLOR MATCH DUNN EDWARDS FIDESER METAL FINISH OR EQUAL
- E115 EXTERIOR LIGHT FIXTURE: VINTAGE LIGHTING SCOTT/BROOK CANTYZZI OR EQUAL
- E116 MOLDING: PAINTED TO COLOR MATCH DUNN EDWARDS FIDESER METAL FINISH OR EQUAL

C D A
 Creative Design Associates, Inc.
 17325 East Road 442 Street
 Suite 100
 Colorado Springs, CO 80904
 P: 719.578.1811
 F: 719.578.1812
 www.creative-design.com

I KUAN TAO
 TEMPLE
 CONTRACT MANAGER: KAZEM
 ANVARDI, CA
 CIVIL
BIRKIN CONSTRUCTION
 1744 S. OAKLAND AVE. UNIT 101
 WEST COMRA, CA 91779
 714.242.2859

NOT FOR CONSTRUCTION OR RECORDING

BLDG. ELEVATIONS

CDM PROJECTS, INC.
 1735 EAST ROAD 442 STREET
 SUITE 100
 COLORADO SPRINGS, CO 80904
 P: 719.578.1811
 F: 719.578.1812
 www.creative-design.com


A-204




3 BLDG 2 AUDITORIUM SOUTH ELEVATION
 SCALE: 1/8" = 1'-0"



2 BLDG 2 AUDITORIUM NORTH ELEVATION
 SCALE: 1/8" = 1'-0"

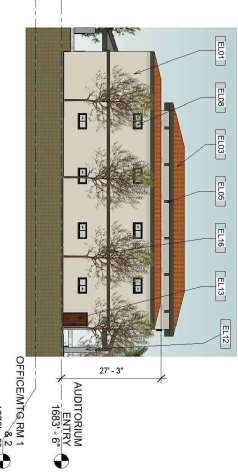


1 BLDG 2 AUDITORIUM EAST ELEVATION
 SCALE: 1/8" = 1'-0"

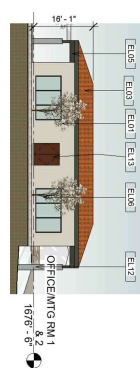

10 BLDG 4 MEETING RM 1 NORTH ELEVATION
 SCALE: 1/8" = 1'-0"



9 BLDG 4 MEETING RM 1 EAST ELEVATION
 SCALE: 1/8" = 1'-0"

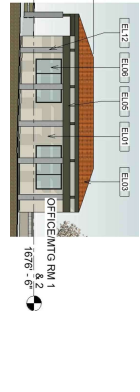

8 BLDG 3 MEETING RM 2 WEST ELEVATION
 SCALE: 1/8" = 1'-0"




12 BLDG 4 MEETING RM 1 WEST ELEVATION
 SCALE: 1/8" = 1'-0"



11 BLDG 4 MEETING RM 1 SOUTH ELEVATION
 SCALE: 1/8" = 1'-0"



7 BLDG 3 MEETING RM 2 SOUTH ELEVATION
 SCALE: 1/8" = 1'-0"

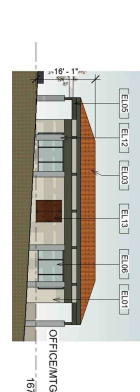

6 BLDG 3 MEETING RM 2 NORTH ELEVATION
 SCALE: 1/8" = 1'-0"



5 BLDG 3 MEETING RM 2 EAST ELEVATION
 SCALE: 1/8" = 1'-0"



4 BLDG 2 AUDITORIUM WEST ELEVATION
 SCALE: 1/8" = 1'-0"

EXTERIOR FINISH SCHEDULE

- E101 STUCCO/MERCK FINISH, SANTA BARBARA, COLOR: S-174 DESERT BEIGE OR EQUAL
- E102 STUCCO/MERCK FINISH, SANTA BARBARA, COLOR: P-529 MALIBU WHITE OR EQUAL
- E103 METAL WALL/DOOR PANEL, SSP 5945 SUPERSLAT, FINISH: BRUNT BLUE OR EQUAL
- E104 STONE VENER, CULTURED STONE, PRO-FIT LIDGESTONE, COLOR: PALM LEMON OR EQUAL
- E105 WOOD GUEST/PANTRY TO COLUMN MATCH, OAKN EDWARDS, REDTONE, 1/2" FINISH OR EQUAL
- E106 STONE FRONT, OCEANUS ALUMINUM/SERIES 50 CENTER GRADE, SERRATION SYSTEMS, COLOR: 1402 DARK HONEYCOMB WITH DUAL PANEL CLARK OAK/SPRINKLE, SERRATION SYSTEMS, 1/2" FINISH, 3/8" SPACER, 3/8" FINISH OR EQUAL
- E107 CANOPY, 1/4" SPAN, 1/4" PANEL, METAL SPRING, COLOR: COOL, WHITE OR EQUAL
- E108 WINDOW, 1/2" V-NET, BUILDERS ATLANTIC/CALIFORNIA WINDOW, SLIDING, COLOR: BRONZE, 1/2" F. GLAZING, NO SMALL OR EQUAL
- E109 ROLLING OVERHEAD DOOR, OVERHEAD DOOR, MODEL 242C, COLOR: WHITE OR EQUAL
- E110 METAL CARPENTRY, FERN FERRUGINOUS, STANDARD TOPS, SURFACE MOUNT, SILVER FRAME, COLORED W/ RECTANGULAR TOP RAIL, 1/2" FINISH OR EQUAL
- E111 SIGNAGE, PRESERVE/ALTE FERRER
- E112 CONCRETE COLUMN
- E113 DOOR
- E114 METAL COLUMN, MAINTED TO COLUMN MATCH, DUNN EDWARDS, REDTONE, METAL FINISH OR EQUAL
- E115 EXTENSION LIGHT WALL SOURCE, VISA LIGHTING SOURCE/BRIDGE, CV1721 OR EQUAL
- E116 MOLDING, PAINTED TO COLUMN MATCH, OAKN EDWARDS, REDTONE, METAL FINISH OR EQUAL



4 BLDG 5 SCHOOL & ADMINISTRATION WEST ELEVATION
SCALE: 1/8" = 1'-0"



3 BLDG 5 SCHOOL & ADMINISTRATION SOUTH ELEVATION
SCALE: 1/8" = 1'-0"



2 BLDG 5 SCHOOL & ADMINISTRATION NORTH ELEVATION
SCALE: 1/8" = 1'-0"



1 BLDG 5 SCHOOL & ADMINISTRATION EAST ELEVATION
SCALE: 1/8" = 1'-0"

C D A
Creative Design Associates, Inc.
1732 East Rowland Street
Orange, CA 92668
P: 714.963.1811
F: 714.963.1811
A: 714.963.1811
P: 714.963.1811
F: 714.963.1811
A: 714.963.1811
Creative Design Associates, Inc.
1732 East Rowland Street
Orange, CA 92668
P: 714.963.1811
F: 714.963.1811
A: 714.963.1811

**I KUAN TAO
TEMPLE**

CONTRACT MANAGER: KYLE W. HAYES

BIRKIN CONSTRUCTION
1732 EAST ROWLAND STREET
ORANGE, CA 92668



**NOT FOR
CONSTRUCTION
OR
RECORDING**

**BLDG.
ELEVATIONS**

CDW/VT/TL
CDA PROJECT NO. 204
DATE: 08/20/2018
DRAWN BY: CDA
CHECKED BY: CDA
DATE: 08/20/2018
REVISIONS:

DRAWING NO.
A-205

EXTERIOR FINISH SCHEDULE

- E101 STUCCO/METAL FINISH: SANTA BARBARA, COLOR: R-30 COBALT BLUE OR EQUAL
- E102 STUCCO/METAL FINISH: SANTA BARBARA, COLOR: R-50 NAVAJAO WHITE OR EQUAL
- E103 METAL WALL/ROOF PANEL: 304 SS PAN, 304 SS PAN, FINISH: BRANT BLUE OR EQUAL
- E104 STONE VENEER: CULTURED STONE, PRO-FIT, LINDSEYSTONE, COLOR: PAVANUM OR EQUAL
- E105 WOOD JOIST: PAINTED TO COLOR MATCH DOWN EDWARDS BRICKS METAL FINISH OR EQUAL
- E106 STONE FRONT: GRILLS, ALUMINUM SERIES 50 CENTER GLAZED STORM/SHIELD SYSTEMS, COLOR: R22 DARK BRONZE WITH DUAL-PANE GLAZ
- E107 GLAZING: QUARTZ/CLARIFIED - SUPPLY SYSTEM, 1/2" OVER SHIMMER - 3/8" SHIMMER, 2" X 6" EQUAL
- E108 CANOPY: ALPACAMA FLOOR PANEL METAL FINISH, COLOR: COOL, BEGA, WHITE OR EQUAL
- E109 WINDOW: RED VERT. BUILDERS ALUMINUM/CLAMMUM WINDOW: SUPPLER, COLOR: BRONZE, LOW-E GLAZING, NO GRILL OR EQUAL
- E110 ROLLING OVERHEAD DOOR: OVERHEAD ROOM MODEL, 48"X, COLOR: WHITE OR EQUAL
- E111 METAL CABE RAILING: FEET BY DESIGNAL, STANDING POSTS, SURFACE: MEDIUM, SILVER FRAME COLORES W/ RECTANGULAR TOP RAIL,
- E112 HORIZONTAL CABLES: METAL OR EQUAL
- E113 SIGNAGE: PERSEPOLIS FERRITE
- E114 CONCRETE COLUMN
- E115 DOOR
- E116 METAL COLUMN: PAINTED TO COLOR MATCH DOWN EDWARDS BRICKS, METAL FINISH OR EQUAL
- E117 EXTERIOR LIGHT WALL SCENE: VISA LIGHTING SCOUTING (DVT2) OR EQUAL
- E118 MOLDING: PAINTED TO COLOR MATCH DOWN EDWARDS BRICKS METAL FINISH OR EQUAL

C D A
 Creative Design Associates, Inc.
 1732 East Rowland Street
 Orange, CA 92668
 P: 714.962.1811
 F: 714.962.1811
 www.creative-design.com
 Registered Professional Engineer
 State of California, License No. 44507
 Copyright © 2016 Creative Design Associates, Inc.

PROJECT
 I KUAN TAO
 TEMPLE

CONTRACT NUMBER: 2016-002
DATE: 01/11/16
CLIENT:
 BIRKIN CONSTRUCTION
 17345 ORANGE LANE, SUITE 100
 WEST ORANGE, CA 92783
 714.962.0839



NOT FOR CONSTRUCTION OR RECORDING ELEVATIONS

DATE OF TITLE:
BLDG. ELEVATIONS

CDM PROJECTS, INC.
 1732 EAST ROWLAND STREET
 ORANGE, CA 92668
 714.962.1811
 CHECKED BY: CDM
 DRAWN BY: CDM
 REVISIONS:



12 BLDG 8 LIBRARY EAST ELEVATION
 SCALE: 1/8" = 1'-0"



11 BLDG 8 LIBRARY NORTH ELEVATION
 SCALE: 1/8" = 1'-0"



10 BLDG 8 LIBRARY SOUTH ELEVATION
 SCALE: 1/8" = 1'-0"



9 BLDG 8 LIBRARY WEST ELEVATION
 SCALE: 1/8" = 1'-0"



8 BLDG 7 ENSUITE EAST ELEVATION
 SCALE: 1/8" = 1'-0"



7 BLDG 7 ENSUITE NORTH ELEVATION
 SCALE: 1/8" = 1'-0"



6 BLDG 7 ENSUITE SOUTH ELEVATION
 SCALE: 1/8" = 1'-0"



5 BLDG 7 ENSUITE WEST ELEVATION
 SCALE: 1/8" = 1'-0"



4 BLDG 6 DINING HALL EAST ELEVATION
 SCALE: 1/8" = 1'-0"



3 BLDG 6 DINING HALL NORTH ELEVATION
 SCALE: 1/8" = 1'-0"



2 BLDG 6 DINING HALL SOUTH ELEVATION
 SCALE: 1/8" = 1'-0"




1 BLDG 6 DINING HALL WEST ELEVATION
 SCALE: 1/8" = 1'-0"




1 BLDG 6 DINING HALL WEST ELEVATION
 SCALE: 1/8" = 1'-0"

DRAWING NO. A-206


C D A
 Creative Design Associates, Inc.
 1725 East Bay Street
 Orange, CA 92668
 P: 926.813.8800
 F: 926.813.8802
 Architecture - Interior Design
 Printing
 Copyright © Creative Design Associates, Inc.

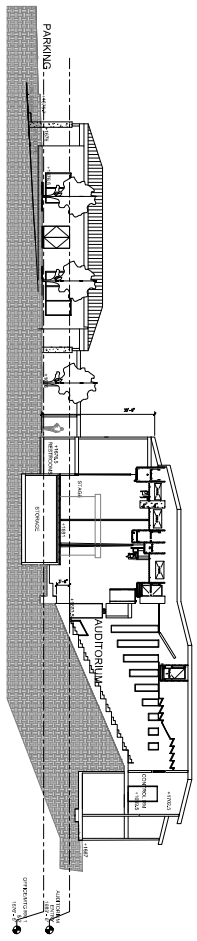

3 SECTION
 SCALE: 1/8" = 1'-0"

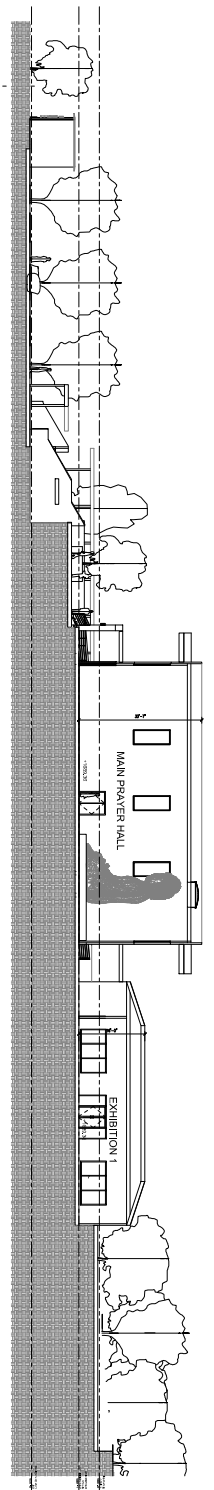

2 SECTION
 SCALE: 1/8" = 1'-0"

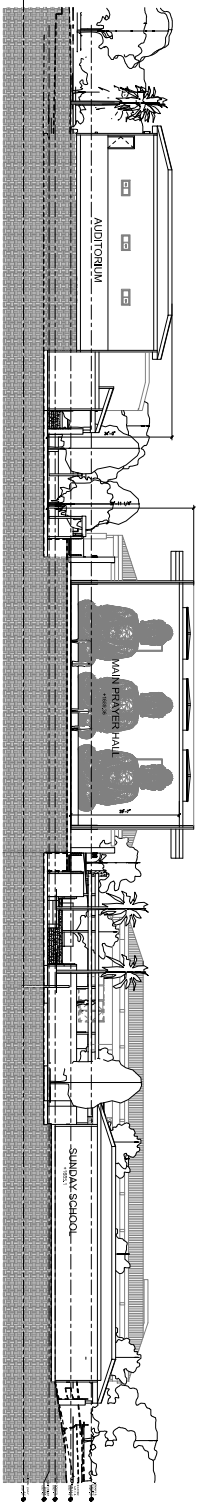

1 SECTION
 SCALE: 1/8" = 1'-0"

PROJECT:
**I KUAN TAO
 TEMPLE**
 COMPLEX OF LAMAR STREET, FOUNTAIN
 AVENUE, CA
 CLIENT:
BARIKIN CONSTRUCTION
 1001 N. GARDEN DRIVE, SUITE 100
 WEST COVINA, CA 91792
 TELEPHONE:



NOT FOR
 CONSTRUCTION
 OR
 RECORDING

DRAWING TITLE:
SECTIONS

CD/A PROJECT NO. 304
 DATE: 08/20/09
 DRAWN BY: YJC
 CHECKED BY: CDA
 DESIGN BY: CDA
 REVISIONS:

DRAWING NO.:
A301

PROJECT
I KUAN TAO
TEMPLE

CONTRACTOR: **CHANG & ASSOCIATES, INC.**
 10000 BAYVIEW AVENUE
 ANAHEIM, CA 92814
 ARCHITECT: **BIRKIN CONSTRUCTION**
 10000 BAYVIEW AVENUE
 ANAHEIM, CA 92814
 1/20/2019



4 AERIAL NORTHEAST
 SCALE: N.T.S.



3 AERIAL NORTHWEST
 SCALE: N.T.S.



2 AERIAL SOUTHEAST
 SCALE: N.T.S.



1 AERIAL SOUTHWEST
 SCALE: N.T.S.



NOT FOR
CONSTRUCTION
OR
RECORDING

Drawing Title:
3D VIEWS
 CDA PROJECT No. 204
 DATE: 08/20/2019
 PROJECT NO. 204
 Checked By: CDA
 Drawn By: CDA
 Revisions:
 REVISIONS:



5 VIEW OF MEETING ROOMS FROM PRAYER HALL
SCALE: N.T.S.



4 VIEW OF AUDITORIUM FROM MOTOR COURT
SCALE: N.T.S.



3 VIEW OF SCHOOL FROM MOTOR COURT
SCALE: N.T.S.



2 VIEW OF PRAYER HALL FROM MOTOR COURT
SCALE: N.T.S.



1 VIEW FROM COLE DRIVEWAY
SCALE: N.T.S.

C D A
Creative Design Associates, Inc.
17725 E. Bayland Street
Orange, CA 92668
P: 949.833.8100
F: 949.833.8101


Architectural - Interior Design
Copyright © Creative Design Associates, Inc.
Project:
**I KUAN TAO
TEMPLE**
CONTRACT: 1600001151, 1600001152
MIRAFLORES, CA
Client:
BIRKIN CONSTRUCTION
1001 N. KIMBERLY LANE, #100
WEST COVINA, CA 91793
1/16/2020



NOT FOR
CONSTRUCTION
OR
RECORDING

3D VIEWS
Drawing Title:
GDA PROJECT No. 204
DATE: 08/20/20
PROJECT NO. 2000
CHECKED BY: GDA
DRAWN BY: GDA
REVISED:
REVISIONS:

Drawing No.:
A402

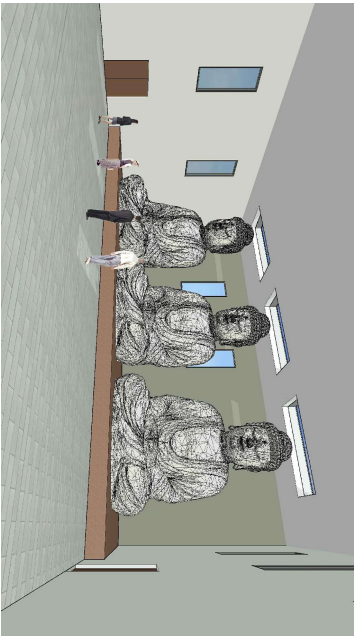

5 INTERIOR: PRAYER HALL
SCALE: N.T.S.



4 SCHOOL AND ADMINISTRATION FROM PARKING
SCALE: N.T.S.



3 VIEW OF PRAYER HALL FROM DINING COURT
SCALE: N.T.S.



2 VIEW OF AUDITORIUM AND MEETING ROOMS
SCALE: N.T.S.



1 VIEW FROM PROJECT NORTH
SCALE: N.T.S.

C D A
Creative Design Associates, Inc.
1725 East Bayland Street
Orange, CA 92668
P: 926.9133895
F: 926.9133893

Architectural - Interior Design
Copyright © Creative Design Associates, Inc.
PROJECT:
**I KUAN TAO
TEMPLE**
CONTRACTOR: KIMMELT, KOOZIE &
MAYNOR, INC.
INVESTOR: CA
OWNER:
BIRKIN CONSTRUCTION
1001 N. KIMBERLY LANE #100
WEST COVINA, CA 91793
1/20/2020




NOT FOR
CONSTRUCTION
OR
RECORDING

Drawing Title:
3D VIEWS
CDA PROJECT No. 204
DATE: 01/20/20
PROJECT NO. 2003
Checked By: CDA
DRAWN BY: CDA
Reference:
REVISIONS:

Drawing No.:
A403

C D A
 Creative Design Associates, Inc.
 1725 East Bayland Street
 Orange, CA 92668
 P-949.413.8800
 F-949.413.8801
 Architecture - Interior Design
 Planning
 Copyright © Creative Design Associates, Inc.

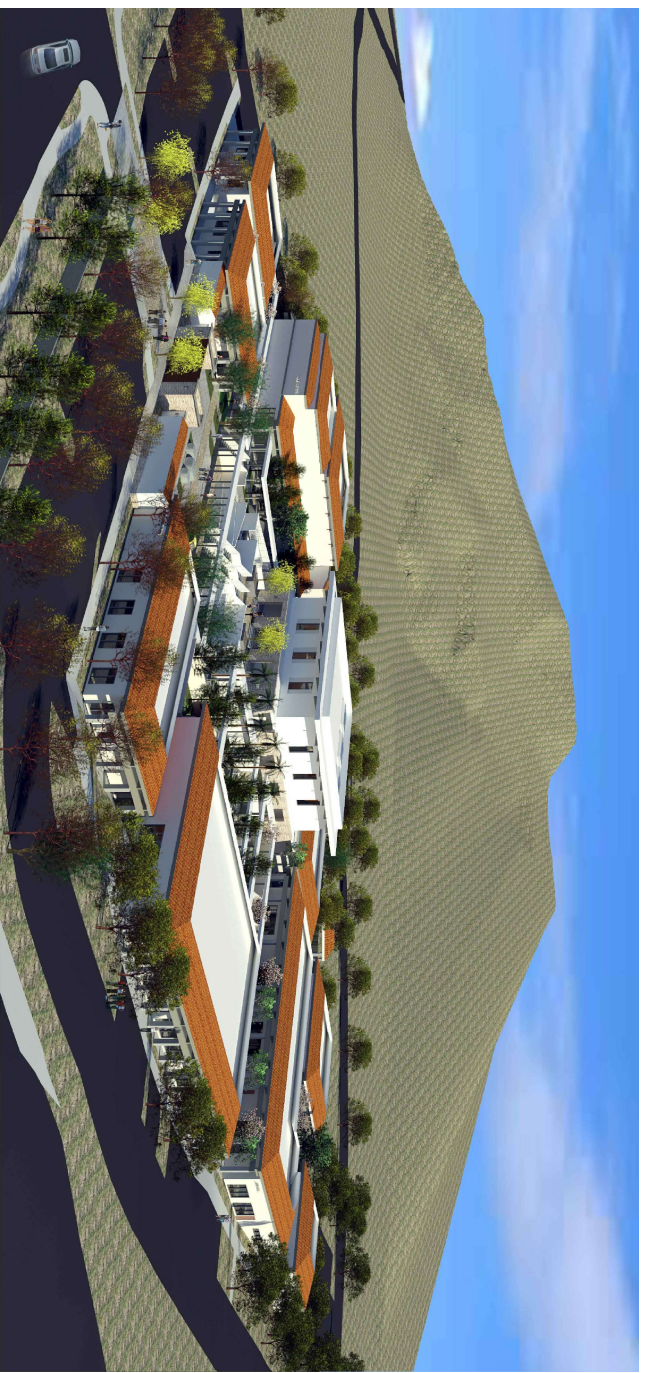

2 RENDERING OF AERIAL VIEW OF PROJECT
 SCALE N.T.S.



1 RENDERING OF VIEW FROM COLE DRIVEWAY
 SCALE N.T.S.



NOT FOR
 CONSTRUCTION
 OR
 RECORDING

RENDERINGS

Drawing Title:
 CDA Proj: Ika 2nd
 P: 17/25
 Checked By: CDA
 Drawn By: CDA
 Reference:
 Revision: