

LEGEND



CASE: PUP220001
EXHIBIT: A
DATE: 12-8-2022
PLANNER: Calora Boyd

Meeting Comment Agenda Final



Loma Road

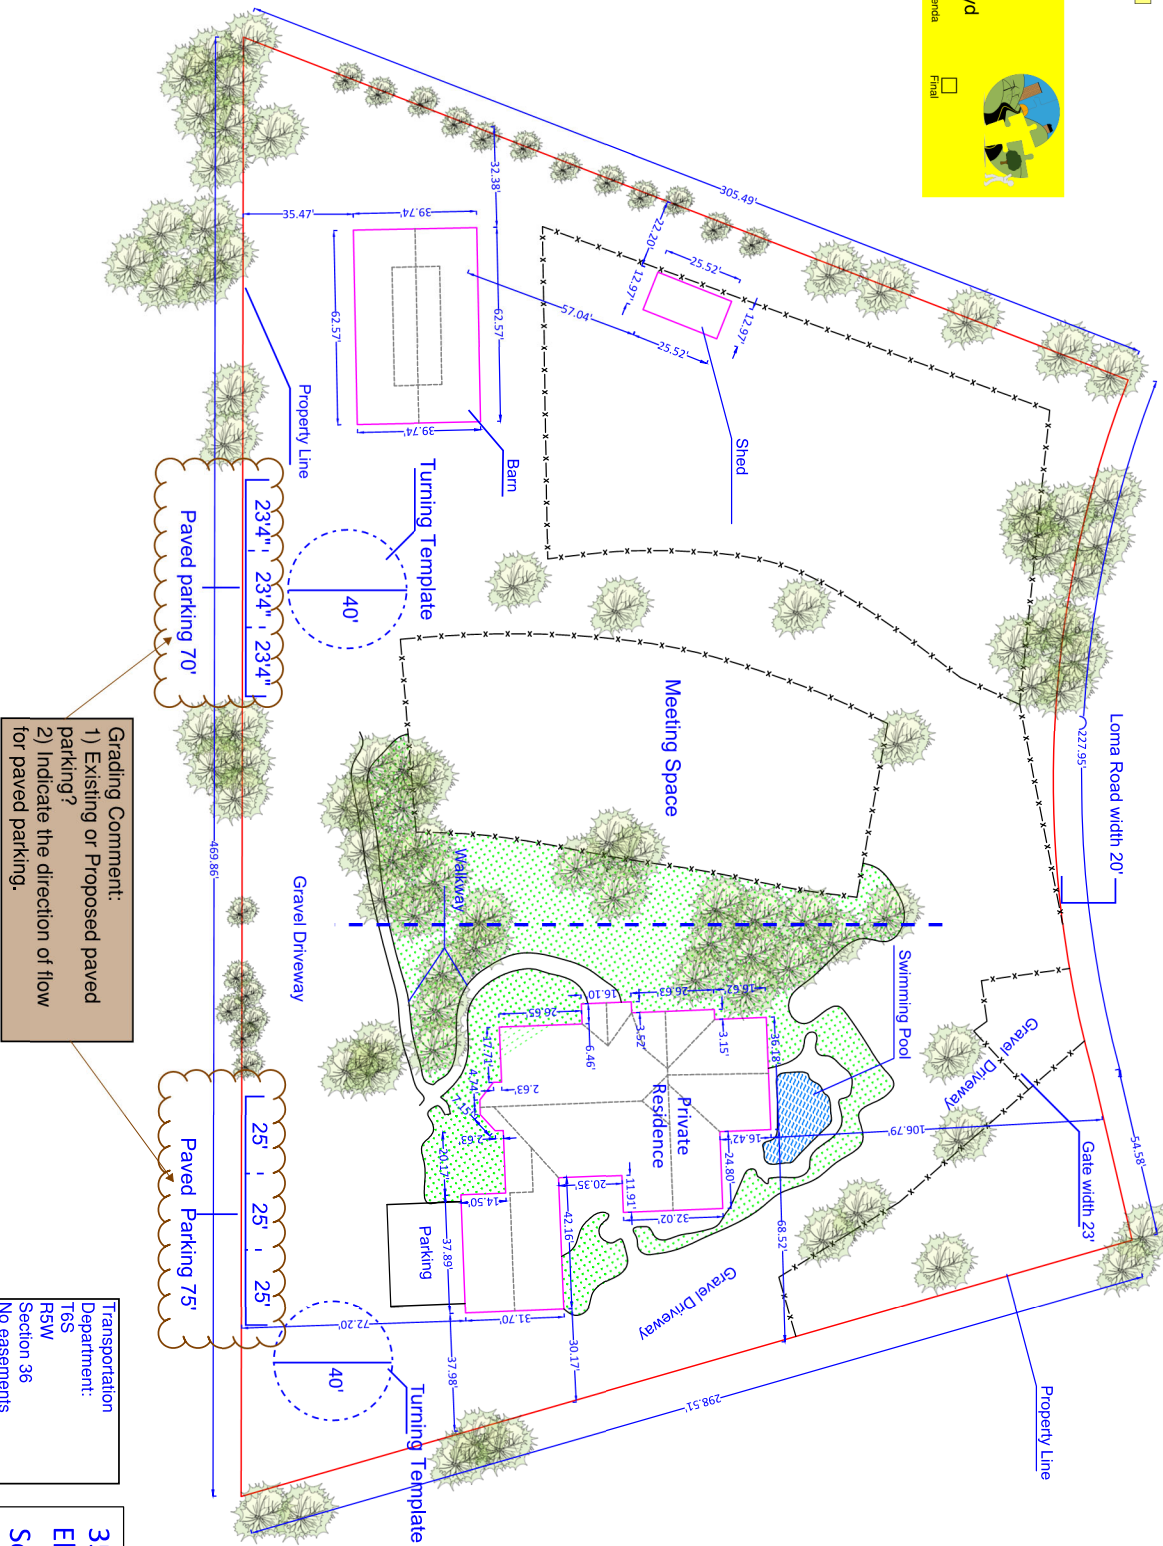

Grading Comment:
 1) Existing or Proposed paved parking?
 2) Indicate the direction of flow for paved parking.

Transportation Department:
 T6S
 R5W
 Section 36
 No easements

35130 Loma Road
 Esinore, CA 92530
 Scale: 1"=40'

