

NO DIG

DO NOT WORK

BEFORE YOU DIG

1-800-277-2800

UNDEGROUND SERVICE ALERT

WORK COORDINATED WITH THESE AGENCIES:


STATE OF CALIFORNIA
 ENVIRONMENTAL PERMIT AND/OR A
 GRADING PERMIT HAS BEEN OBTAINED


MARK	BY	DATE

REGIONS	DATE

DATE	COUNTY

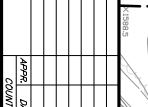

REGISTERED PROFESSIONAL ENGINEER

DAVE SOMMERS

No. 4441

State of California

Civil Engineering

SEAL ENGINEER

ENGINEERING COMPANY

SUP





PREPARED BY:

DAVE SOMMERS

R.C.E. NO. 20233

DATE 9-20-21

BENCHMARK:

SCALE:

AS SHOWN


FORM:

DATE:

COUNTY:

SHEET NO. 2

2 OF 3 SHEETS

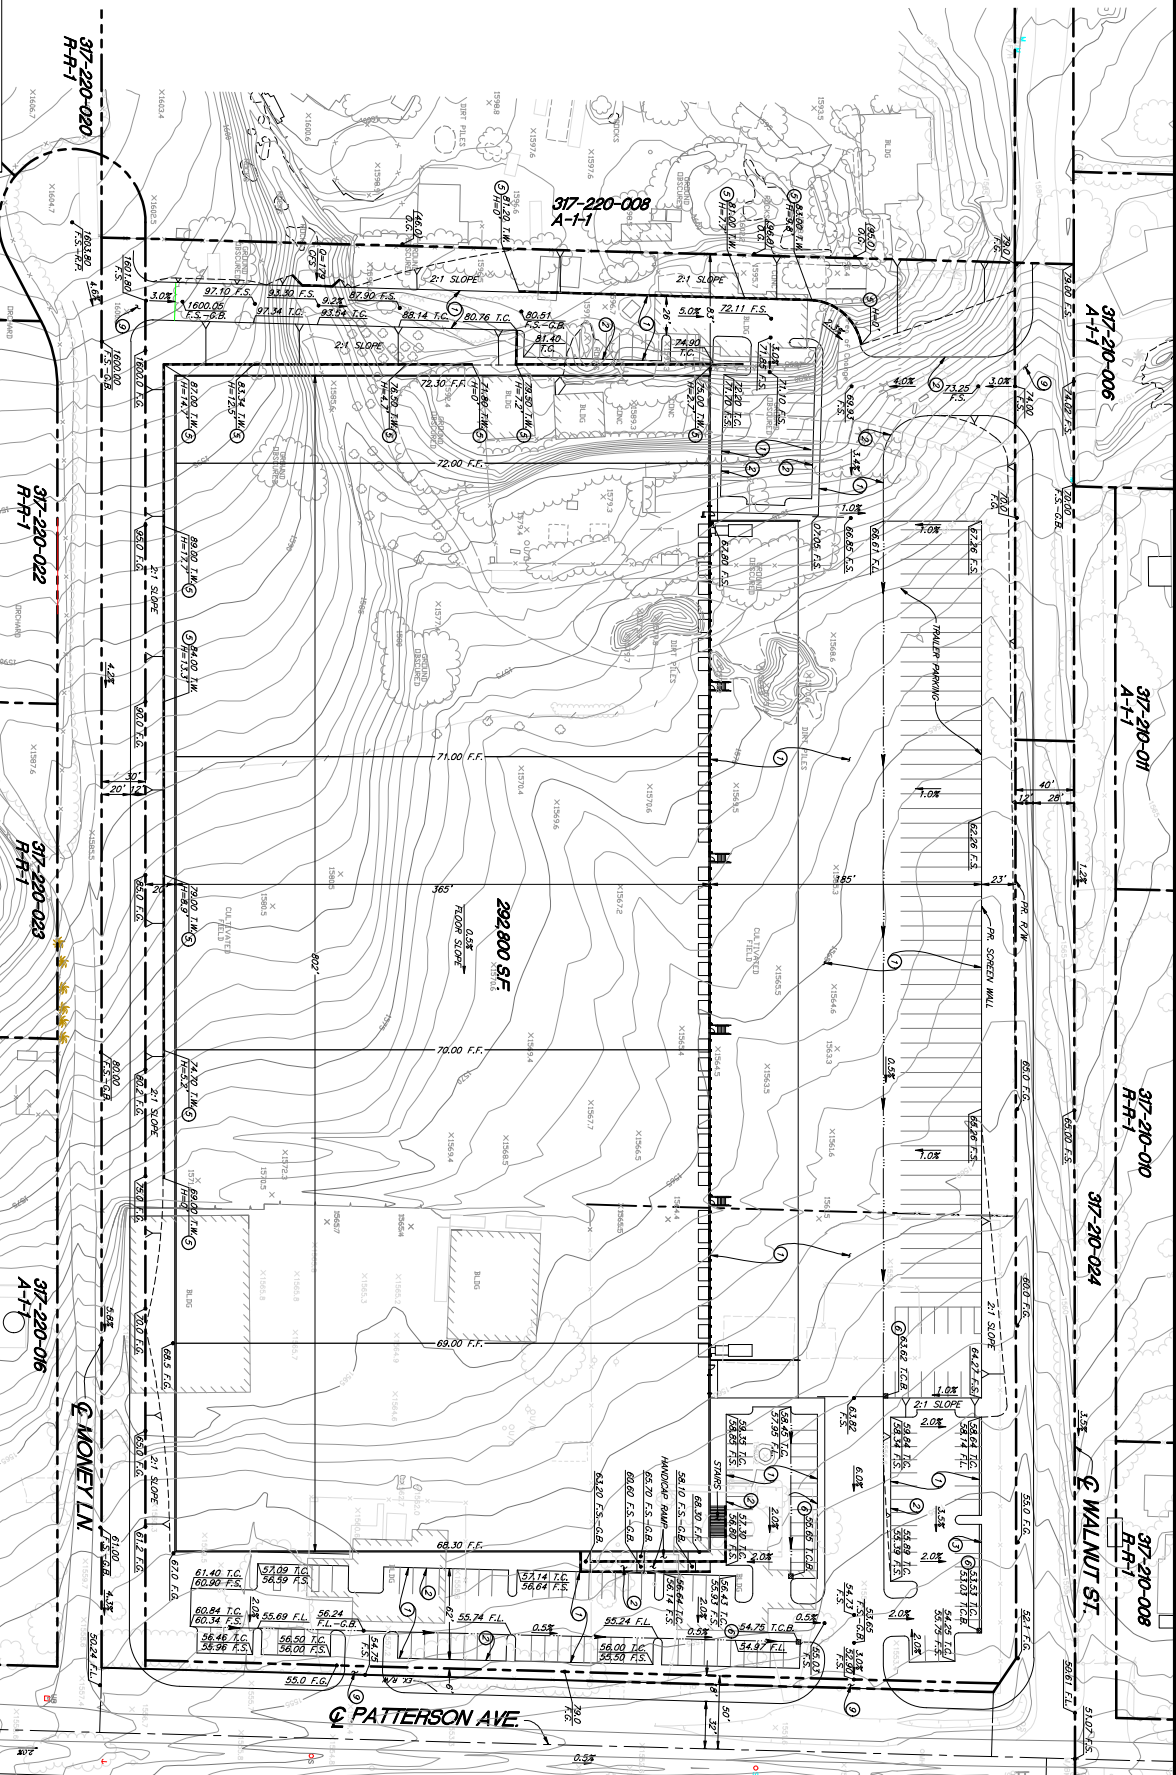

PPT 19008

317-240-001

L.P. M-SC